


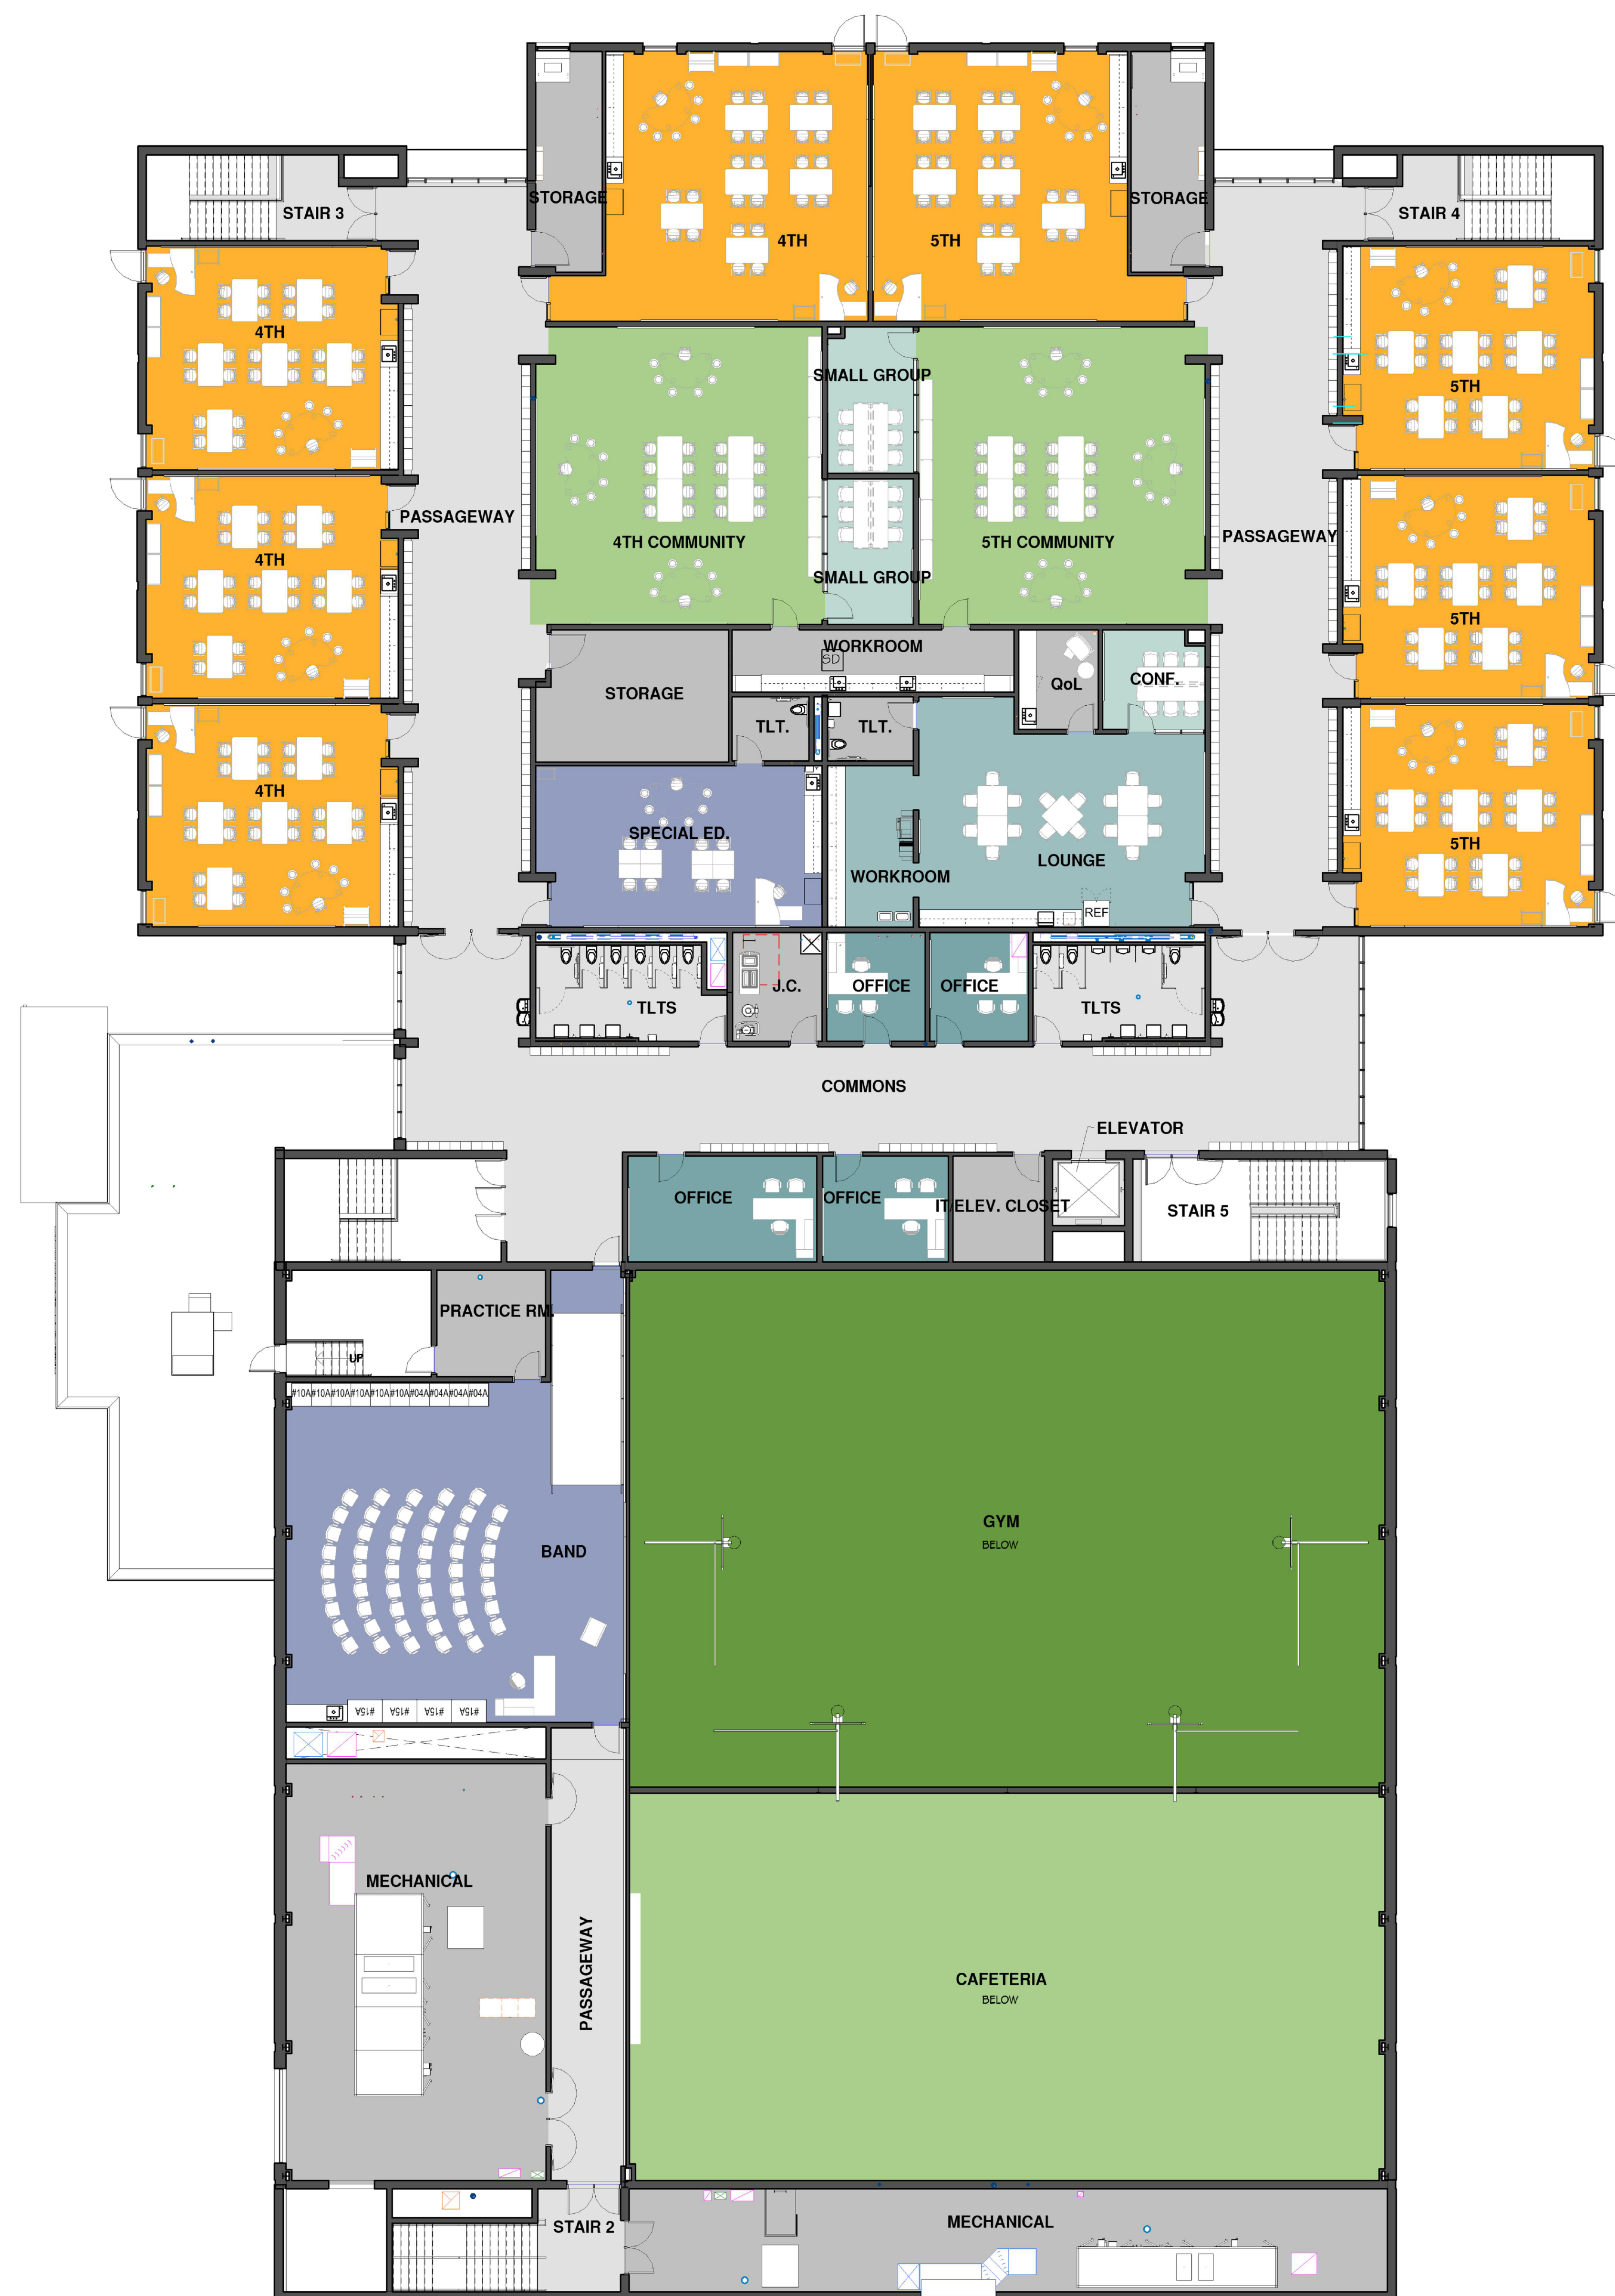

UPPER FLOOR PLAN  
3/32" = 1'-0"

OVERALL UPPER LEVEL  
3/32" = 1'-0"